



1 Level 1
1 : 50

Architect <Firm Name> <Address> <Contact No.>	Client Owner <Address> <Contact No.>	Project Project Name <Project Address> <Contact No.>	Drawing Title Unnamed	Drawn By Author	Checked By Checker	Scale 1 : 50	Date 12/20/10	Drg. No. A101
--	--	--	---------------------------------	--------------------	-----------------------	-----------------	------------------	-------------------------

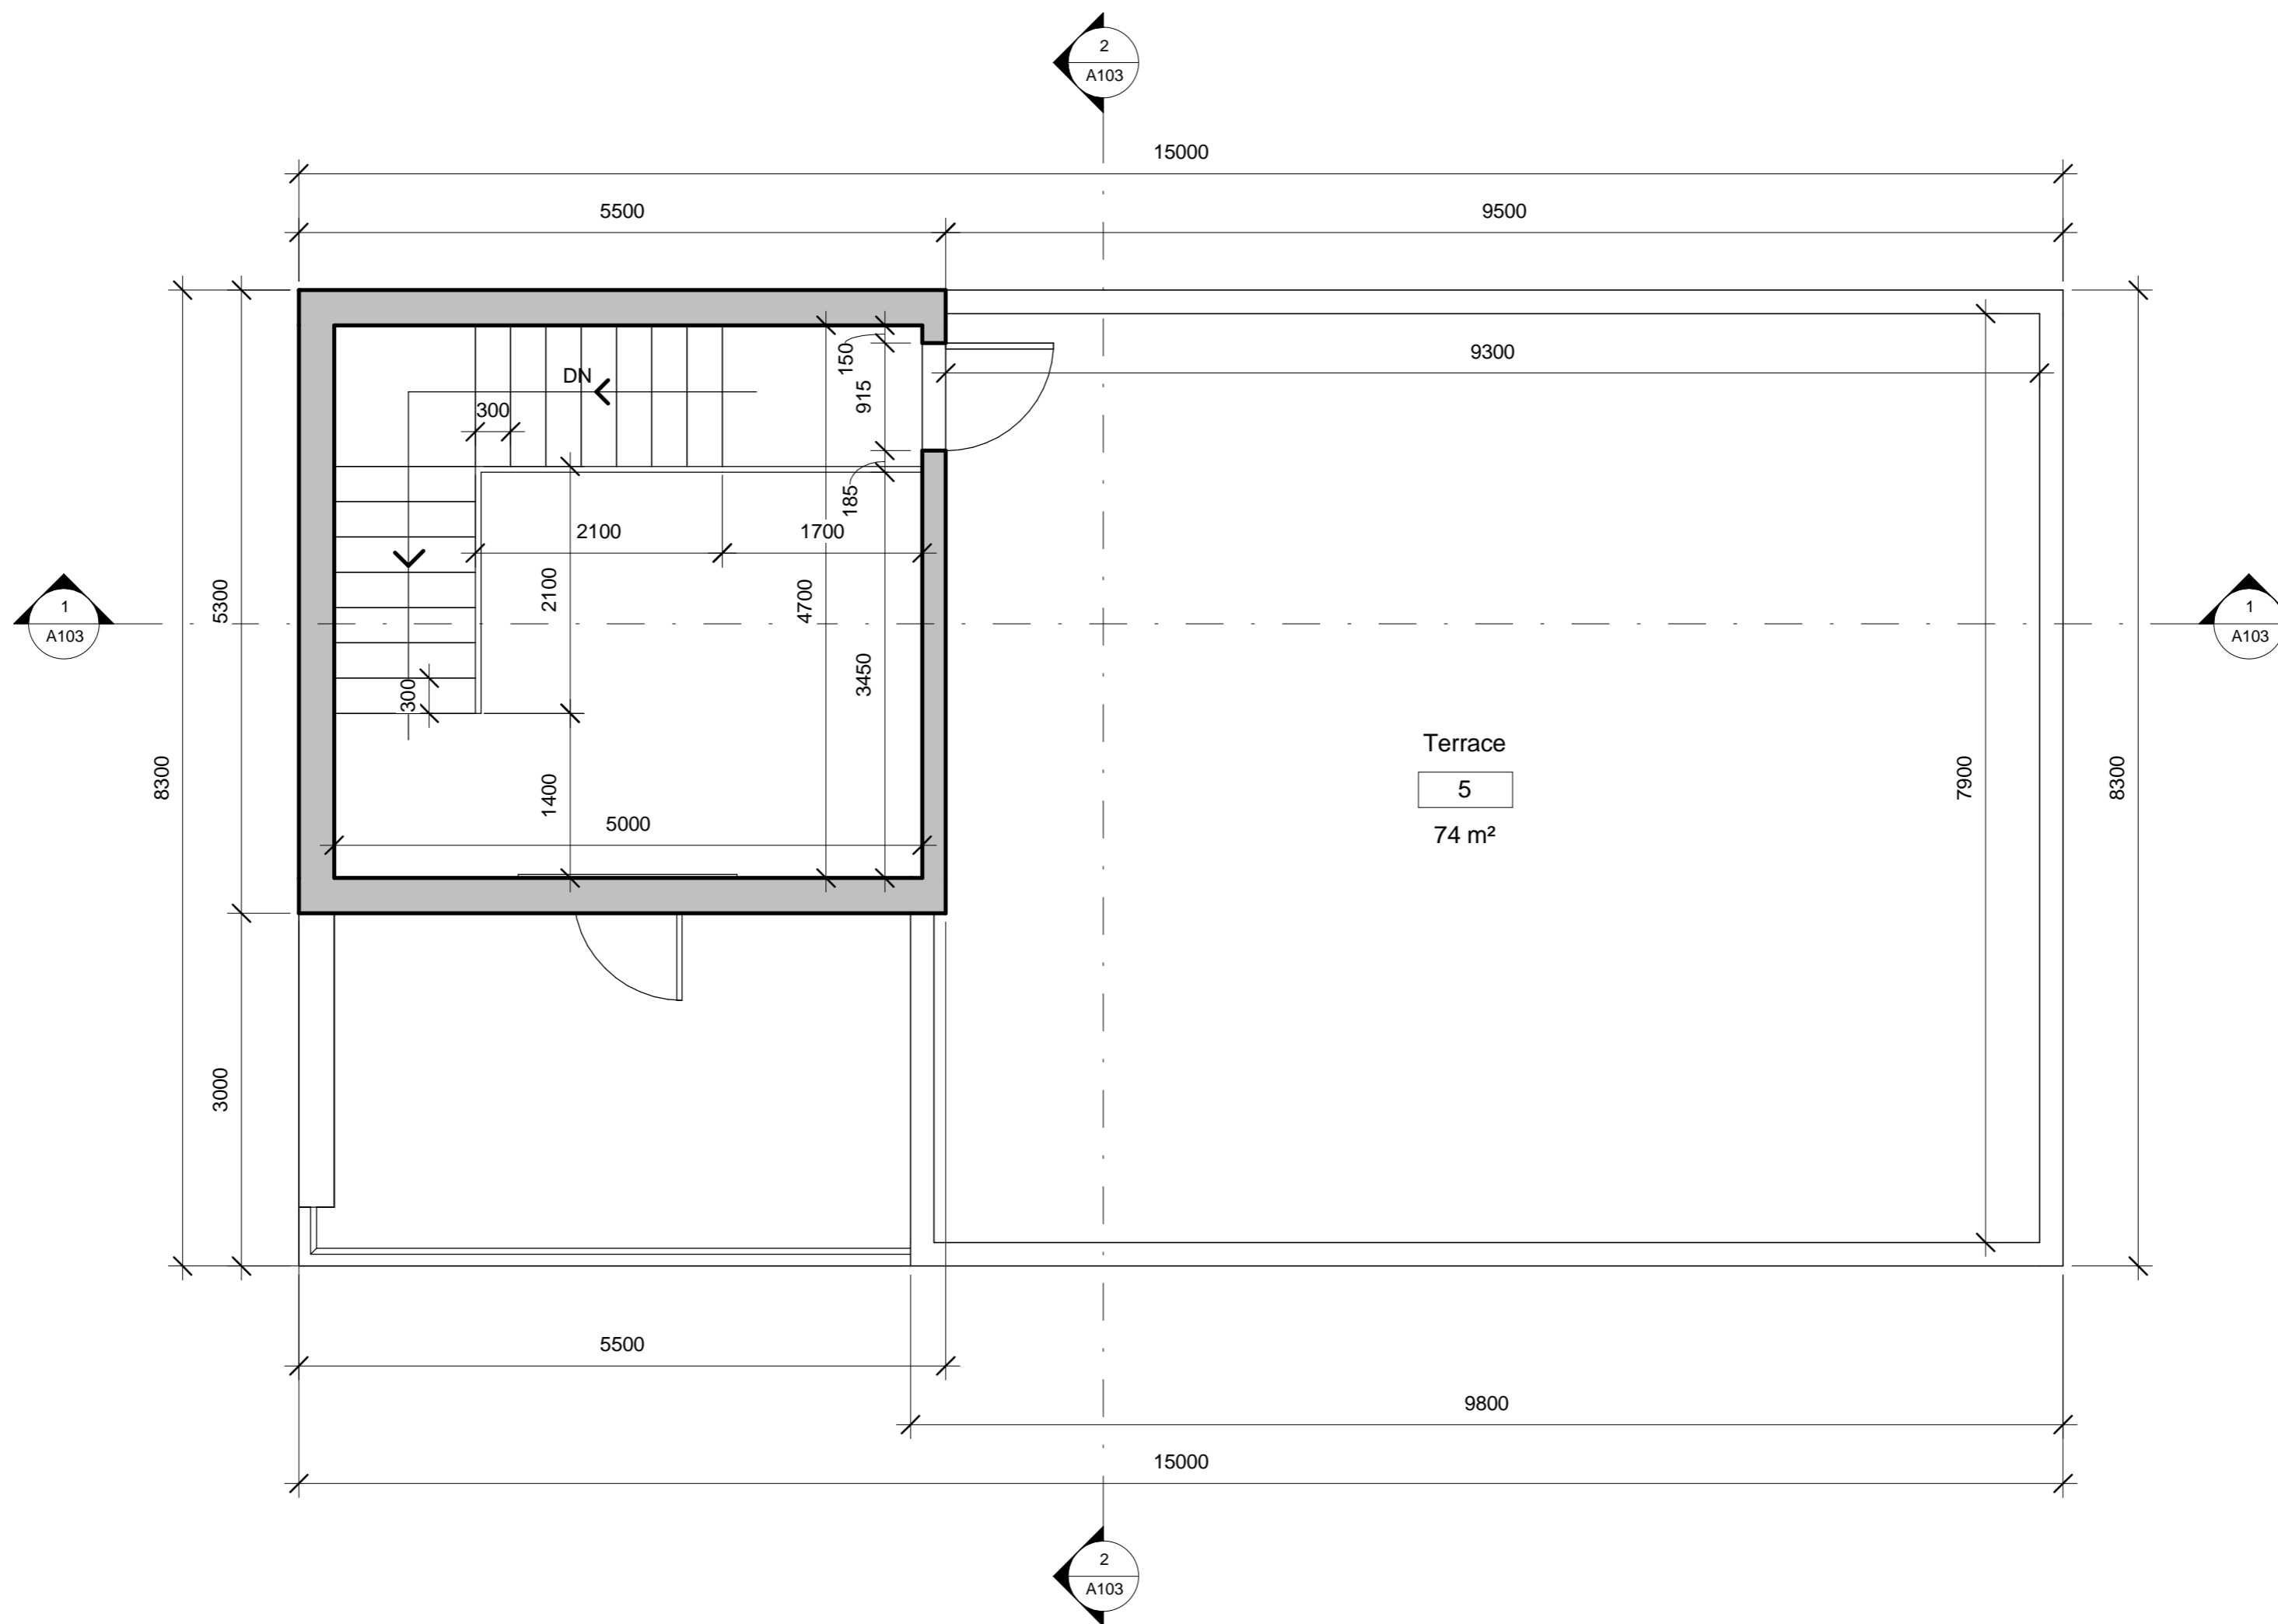


1 Level 2
1 : 50

Architect <Firm Name> <Address> <Contact No.>	Client Owner <Address> <Contact No.>	Project Project Name <Project Address> <Contact No.>	Drawing Title Unnamed	Drawn By Author	Checked By Checker	Scale 1 : 50	Date 12/20/10	Drg. No. A102
--	--	--	---------------------------------	--------------------	-----------------------	-----------------	------------------	-------------------------

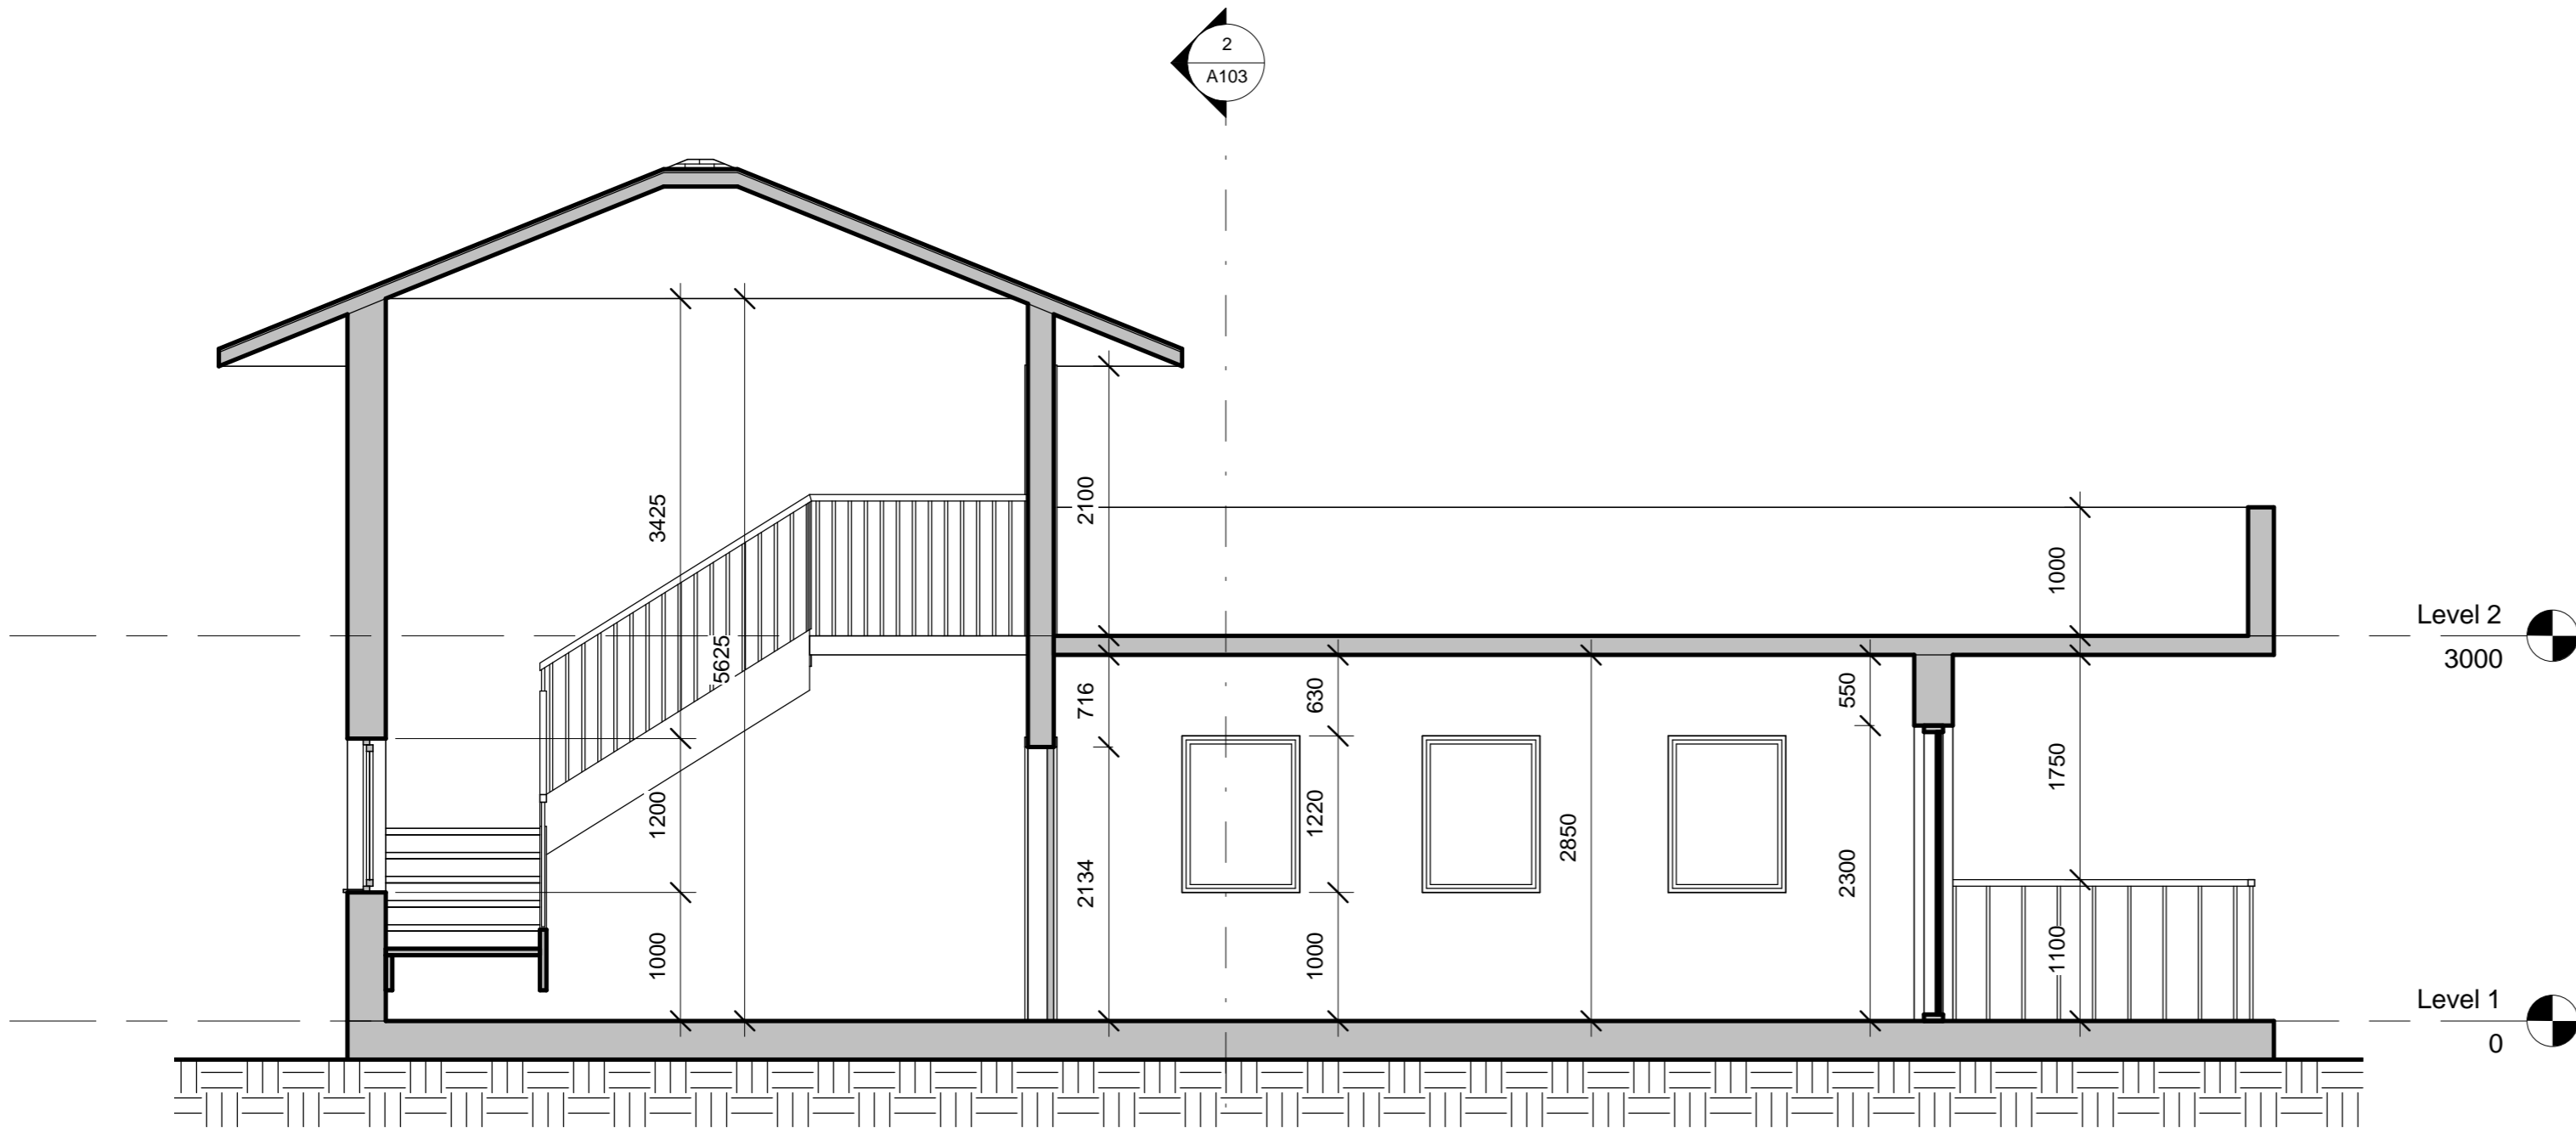

1 Section 1
1 : 50

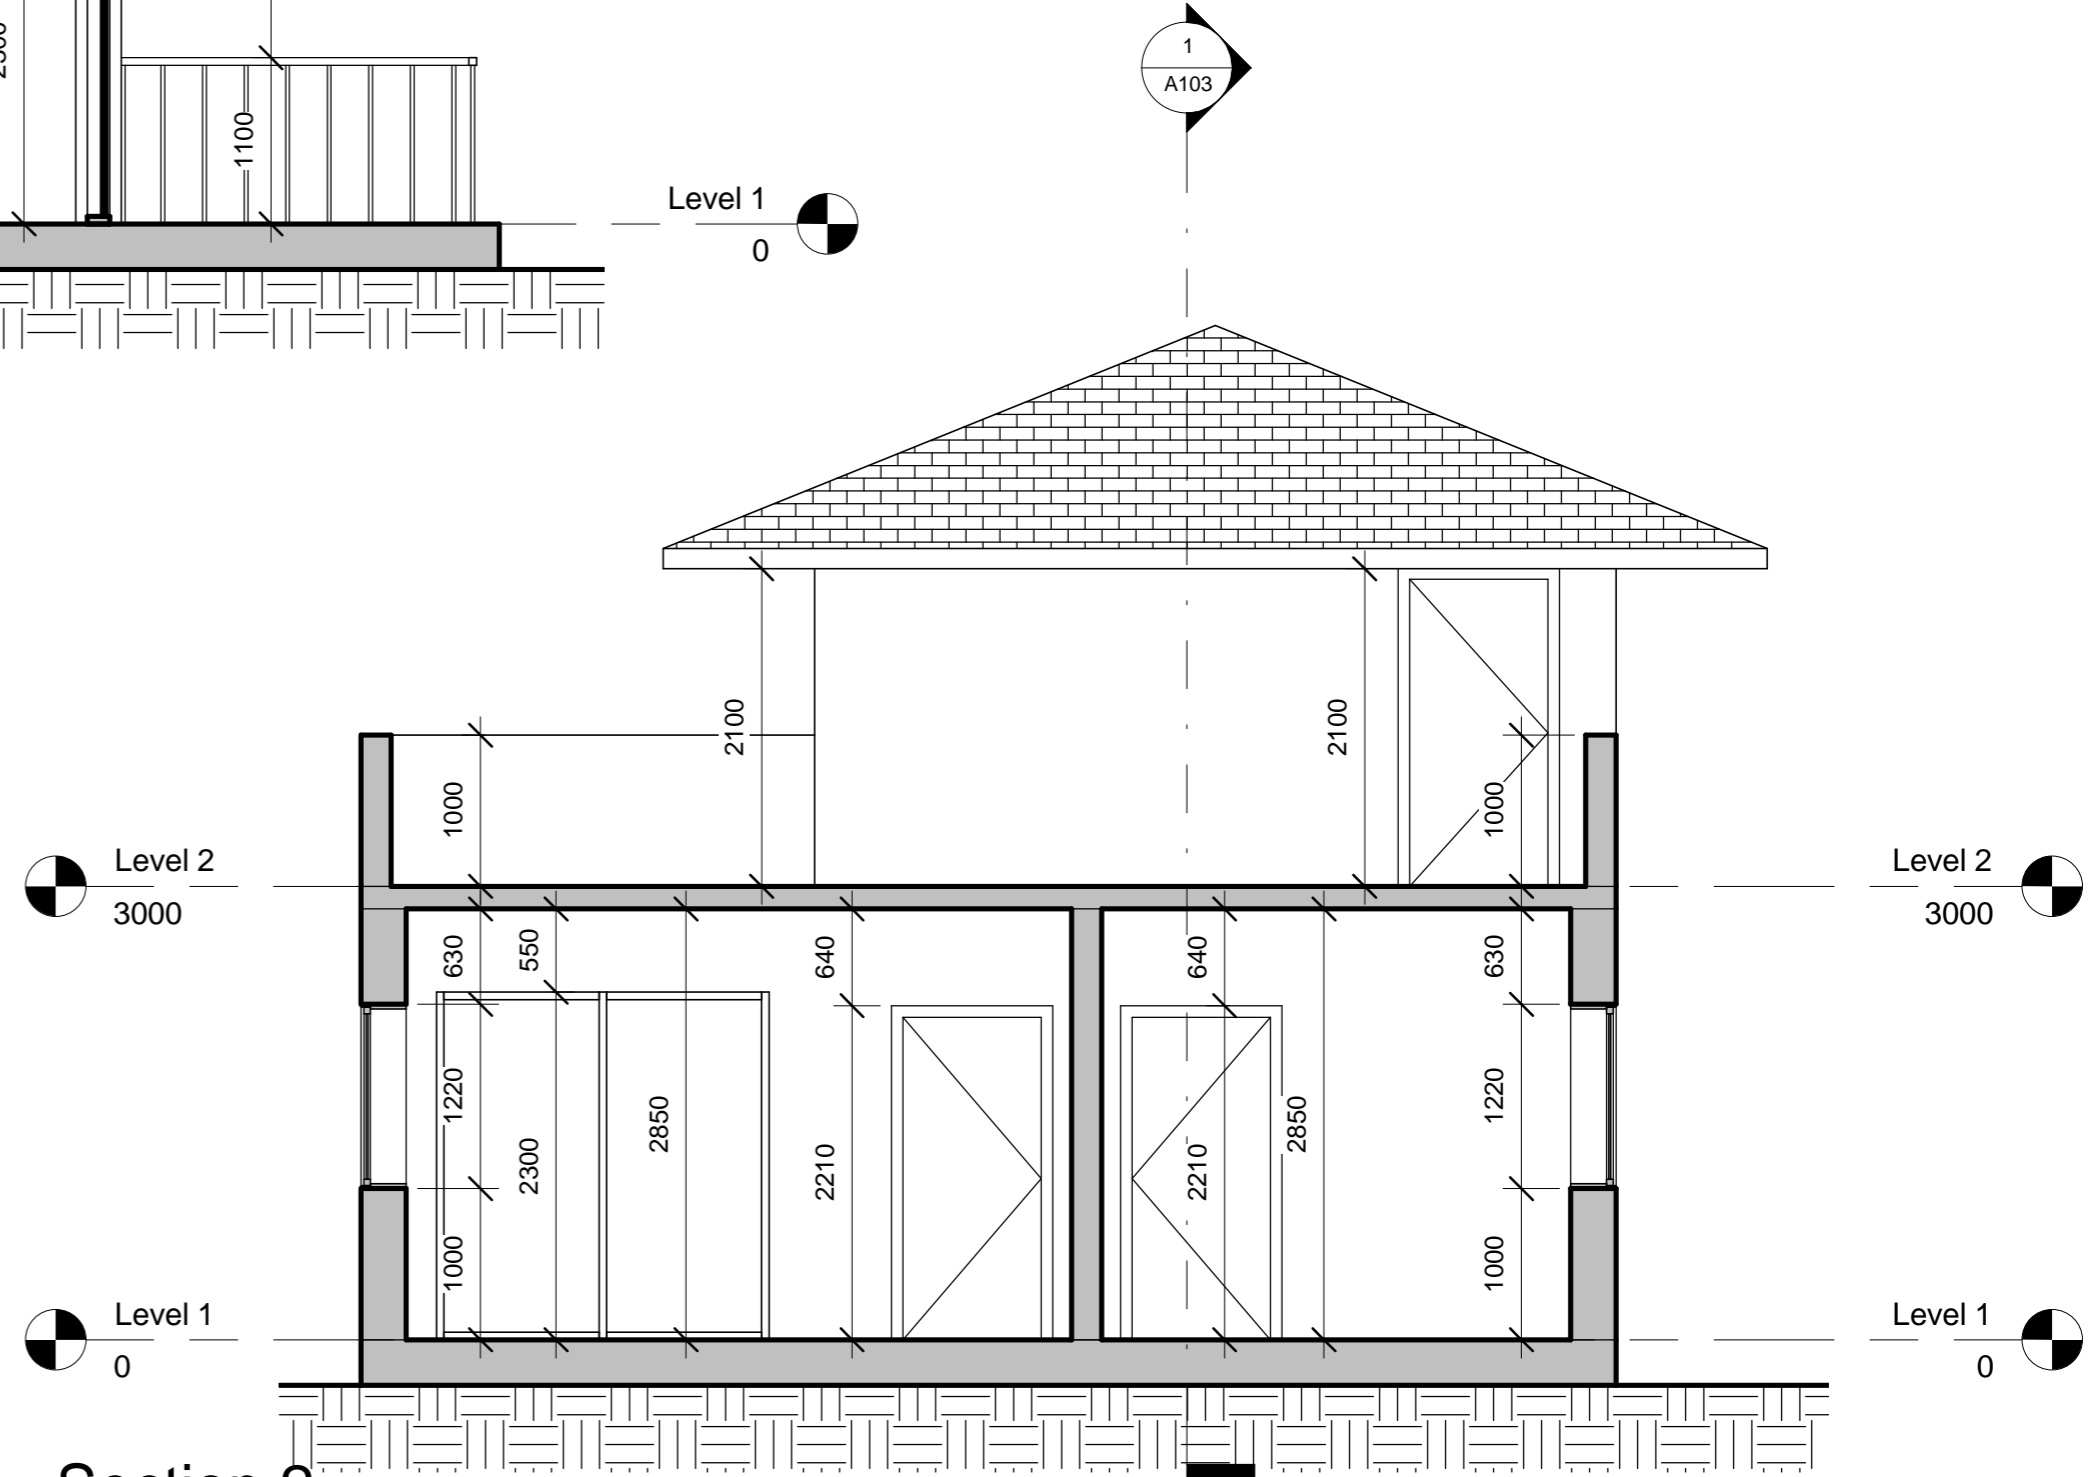

2 Section 2
1 : 50

Architect <Firm Name> <Address> <Contact No.>	Client Owner <Address> <Contact No.>	Project Project Name <Project Address> <Contact No.>	Drawing Title Unnamed	Drawn By Author	Checked By Checker	Scale 1 : 50	Date 12/20/10	Drg. No. A103
--	--	--	---------------------------------	--------------------	-----------------------	-----------------	------------------	-------------------------